



ZONING PLAN

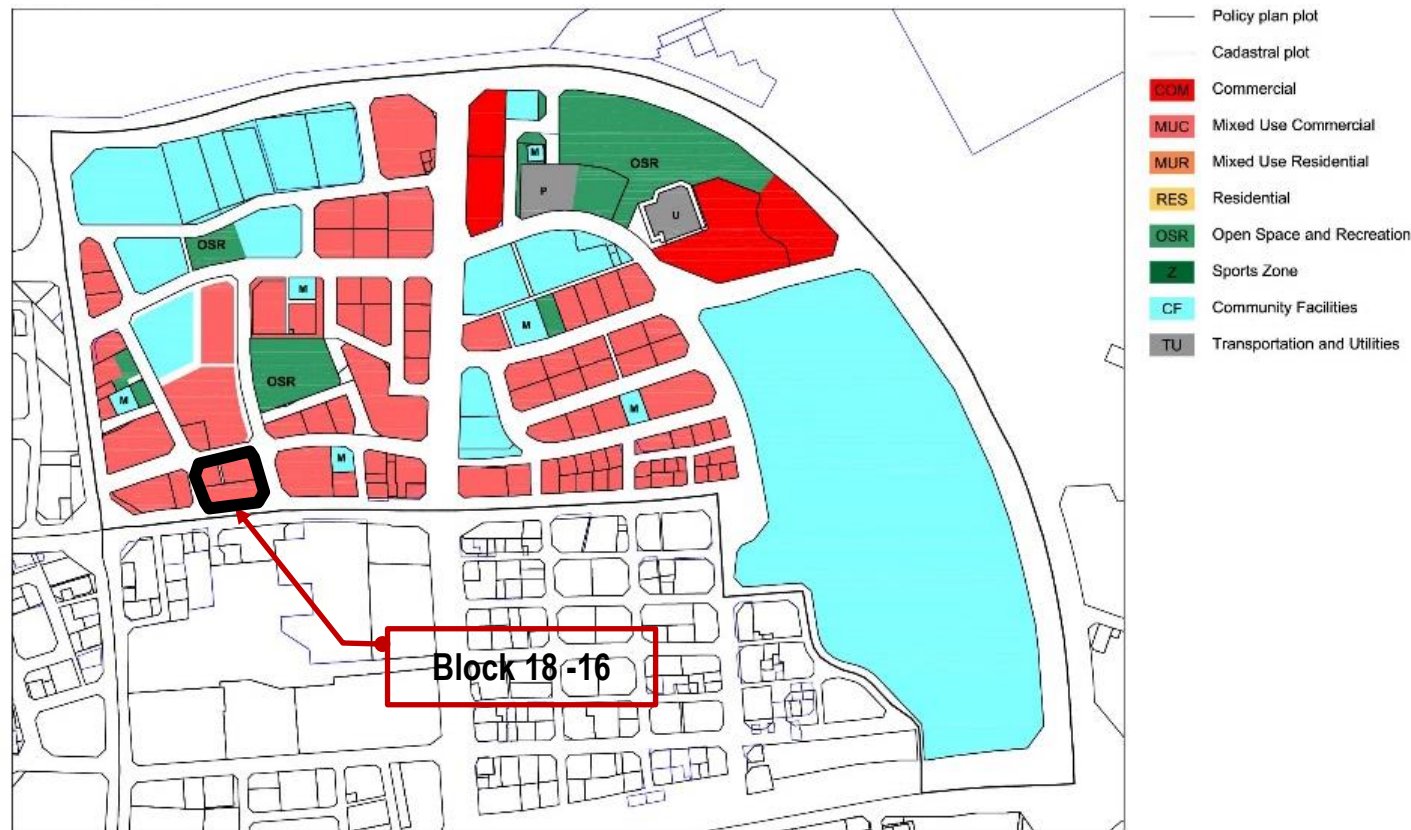

USE REGULATIONS

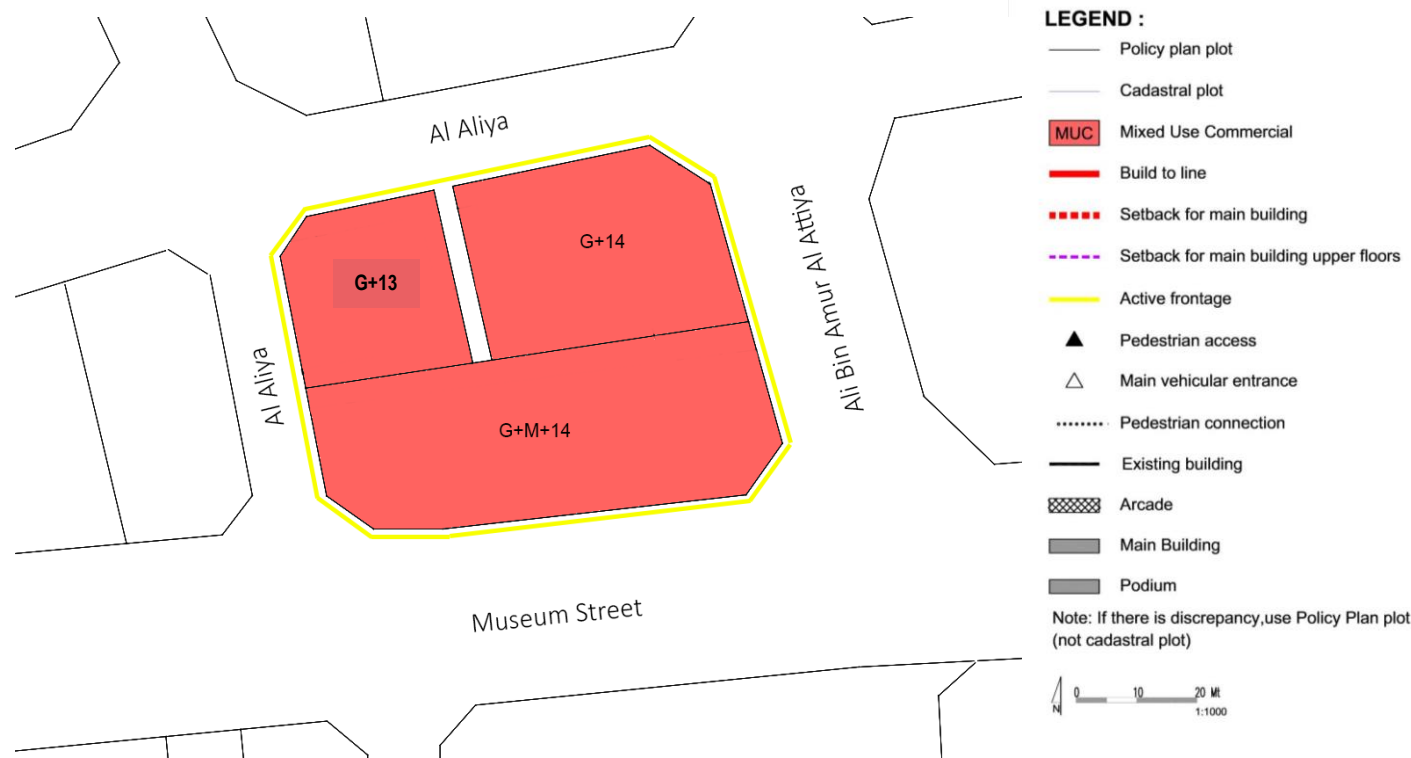

GENERAL USE MIX

Zoning Category	Commercial	Mixed Use Commercial	Mixed Use Residential	Residential
Zoning Code	COM	MUC	MUR	RES
Minimum required number of use type*				
Use Type per Zoning Category	Commercial Retail, Office	✓*	✓	✗
	Residential Flats, Apartments	✗	✓	✓
	Hospitality Hotels, Serviced Apartments	✓*	✓	✓
	Complementary (See Permitted Uses Table)	✓	✓	✓
Examples				
Mall, souq etc.		Commercial with mixed use, strips	Residential with retail/office, hotels	Residential blocks, towers, houses

Uses mix: ✓ Required; ✓ Allowed; ✗ Not allowed

* Allow to be substituted with Hospitality Use Type

USE SPLIT

MUC: Mixed Use Commercial	Use	Allowed Floor Location	GFA split
Commercial (retail/office)	✓*	All	51 % min
Residential	✓	Tower level	49% max
Hospitality	✓	All	—
Complementary (community facilities, sport, etc)	✓	Podium level	20% max


Uses mix: ✓ Required; ✓ Allowed; ✗ Not allowed

* Allow to be substituted with Hospitality Use Type


SPECIFIC USE REGULATIONS

Permitted uses	See Permitted Uses Table (page 4)
Recommended Uses	Type of commercial in MUC: Establishments and offices with goods or services that cater city-wide (ie. main offices) and complementary to the cultural facilities in the Downtown area
Not permitted uses	All other uses not listed in the General Permitted Uses Table (e.g. garage/car repair/heavy industry etc)
Active Frontage Uses	Percentage: For marked-sides as Active Frontages, min. 60% frontage required as Active Uses
	Retail, Shops, Food and Beverage (F&B), Offices, Services, Hotels, Government Offices, Clinics, Community Centres, Libraries, etc


BLOCK MASSING PLAN

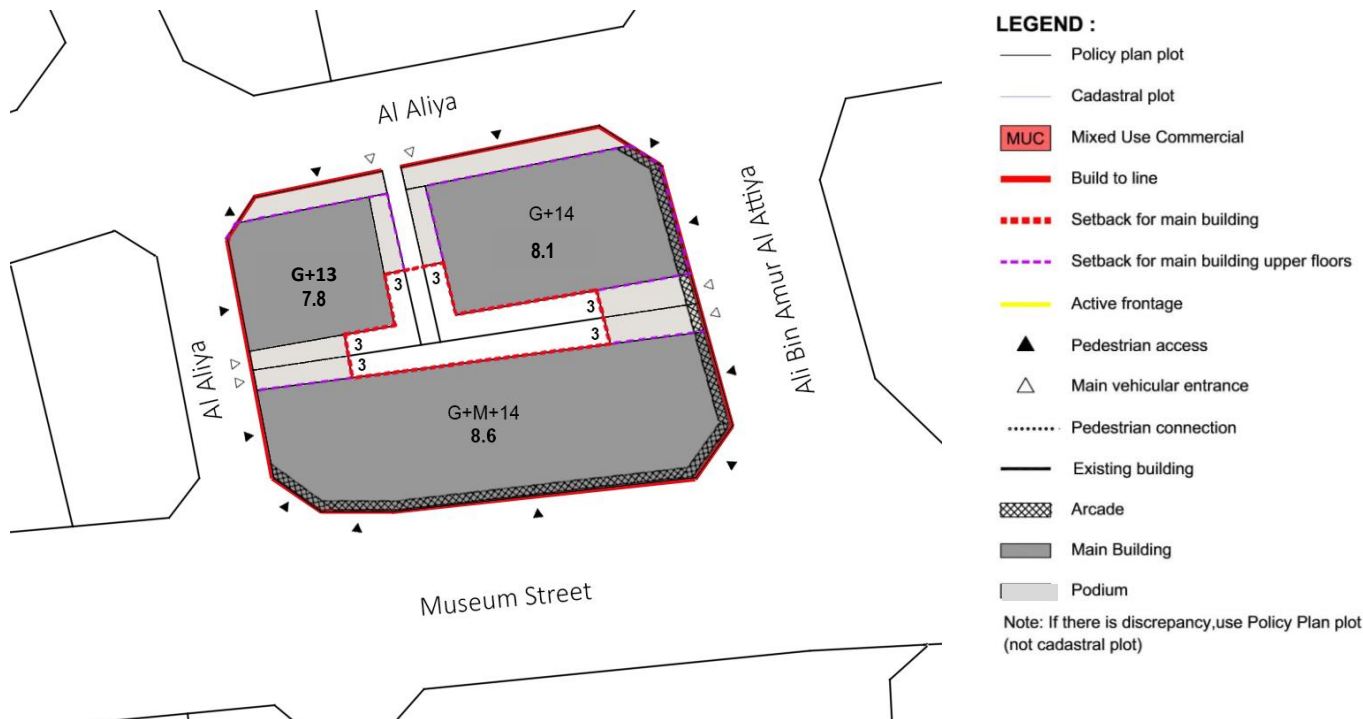

BUILDING ENVELOPE & MASSING ILLUSTRATION

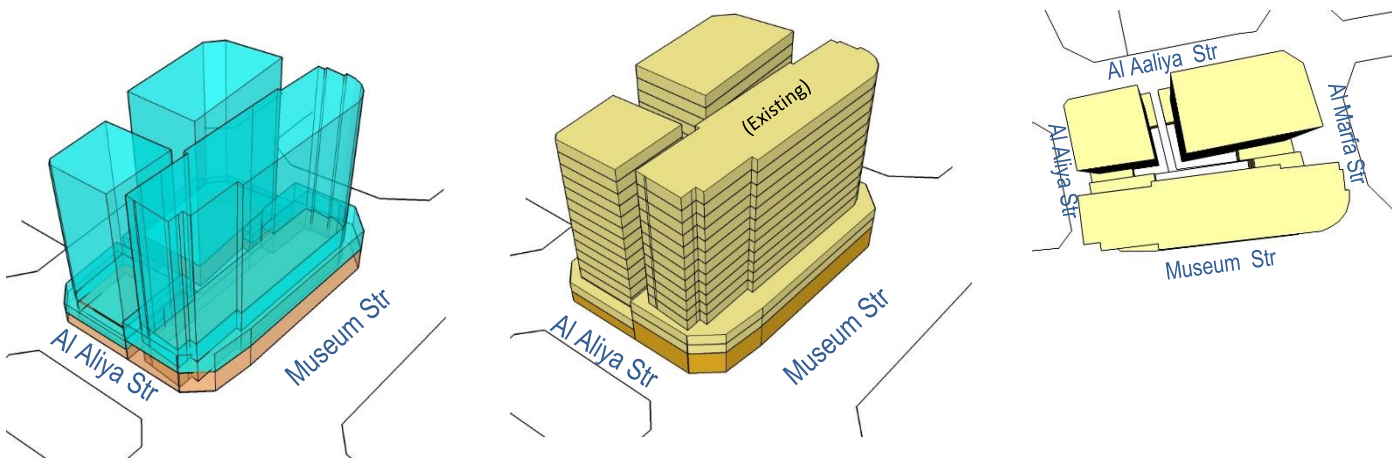

BUILDING TYPOLOGY: ATTACHED-PODIUM AND TOWER

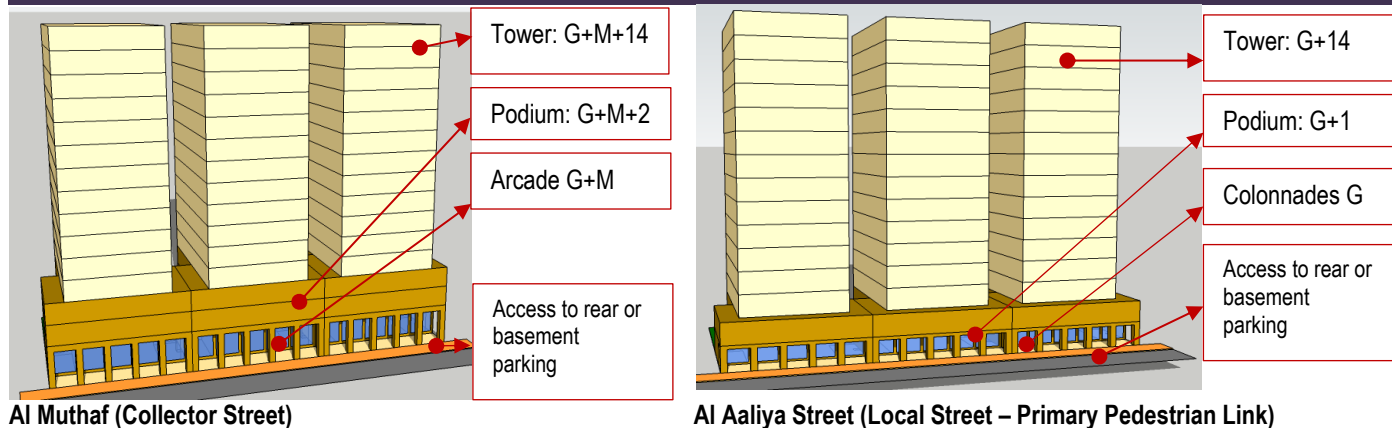


BLOCK FORM REGULATIONS

BULK REGULATIONS		
Uses (as per Zoning Plan)	MUC: Mixed Use Commercial	
Height (max)	Museum Street	57.2 m (max)
	<ul style="list-style-type: none">G+M+14 (Podium G+M+2)	
	Al Aaliya & Al Hiikma & Al Marfa Str	55.7 m (max)
	<ul style="list-style-type: none">G+14 (Podium G+1)	
FAR (max)	8.20 (along Museum Street)	(+ 5 % for corner lots)
	7.70 (along Al Aaliya& Al Hiikma & Al Marfa Street)	
Building Coverage (max)	75%	
MAIN BUILDINGS		
Typology	Attached-Podium and Tower	
Building Placement	Setbacks as per block plan:	
	Museum Street:	
	<ul style="list-style-type: none"><u>Podium</u>: 0m front; 0 m on sides, up to 2/3 plot depth (max.15 m) & 3 m for the remaining 1/3 plot depth; 3 m rear<u>Tower</u>: 0 m front setback; 3m sides; 3m rear	
	Al Aaliya & Al Hiikma & Al Marfa Street:	
	<ul style="list-style-type: none"><u>Podium</u>: 0m front; 0 m on sides, up to 2/3 plot depth (max.15 m) & 3 m for the remaining 1/3 plot depth; 3 m rear<u>Tower</u>: 3-5 m front setback (as per set back of the existing buildings); 3 m sides; 3 m rear	
Build to Line <i>(a set building line on a plot, measured parallel from the front and/or corner side plot line, where the structure must be located. The building facade must be located on the build-to line)</i>	<ul style="list-style-type: none">Museum Street (Collector street): 100% of 0m front setbackAl Aaliya Street: 90% of 0m front setback& Al Hiikma & Al Marfa Street: 60% of 0m front setback	
Building Depth (max)	10 m (single-aspect tower) 15 m (double-aspect tower) 30 m (tower with atrium) 30 m (podium with integrated parking, for plot depth minimum 45 m)	
Commercial Depth (max)	15 m	
Building Size	Fine grain; <ul style="list-style-type: none">30 m maximum building width or length; orCreate 'a height break impression' (e.g. insert 1-2 storey podium in between, variety facade design based on modular approach) every interval of 30 m, if the building is stretched too long	

Primary Active Frontage	As indicated in the plan
Frontage Profile	Museum Street: Arcade/ Colonnade: <ul style="list-style-type: none">2.5 m minimumG+M maximum heightLocated as per drawing Al Aaliya Street: Colonnade Al Hiikma & Al Marfa Street: Fore-court; cantilever/overhang on the ground floor
Basement; Half-Basement (undercroft)	<ul style="list-style-type: none">Allowed0 m setbacks0.5 m maximum height from street level (undercroft)
ANCILLARY BUILDINGS	
Height (max)	G
Setbacks	<ul style="list-style-type: none">Sides: 0 m, up to 2/3 plot depth (max. 15 m) & 3 m for the remaining 1/3 plot depth;Rear: 3 m
Building Depth (max)	7.5 m
SITE PLANNING	
Plot Size for Subdivision	Minimum 800 sqm
Small Plot	<ul style="list-style-type: none">Minimum plot size of 800 sqm will allow to reach G+14, with provision of 1 undercroft and 2 basements for car parking.For plot sizes < 800 m²: Allowed to be developed up to the maximum parameters set in the plan, subject to possibility of providing required parking on site
Open Space (min)	5%
ACCESSIBILITY AND CONNECTIVITY	
Pedestrian Entry Point	As indicated in the plan
Vehicle Access Point	As indicated in the plan
Recommended Public Access on Private Plot	n/a
PARKING	
Location	Courtyard, rear ground floor, undercroft, basement, integrated with building
Required Number of Spaces	As per general MSDP Car Parking Regulations
Parking Waiver	15% reduction in parking requirement: (block is located within 800m radius from metro entry point but within capital city centre boundary)


- All new development should follow the regulations.
- For existing buildings: the setbacks and heights are indicative, for retrofitting /alteration/ modification changes should not exceed the existing massing.
- For existing buildings which are still new and/or in good condition, it is recommended only to add the required front-part of the building (eg. light structure podium) as per indicated set back and build-to-line (which is zero setback) in the plan

FRONTAGE PROFILES

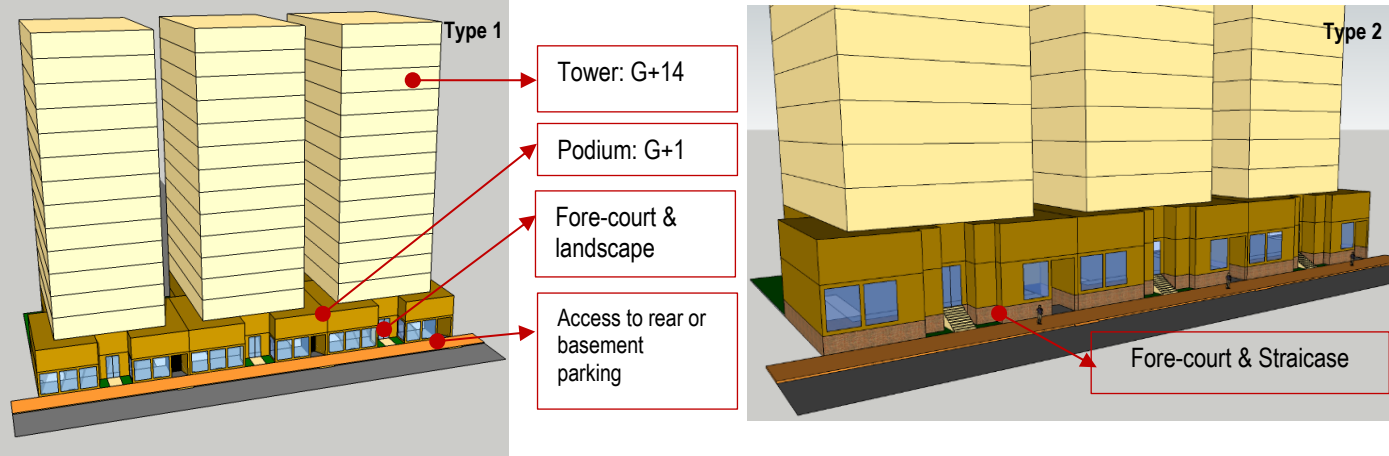


Al Hiikma & Al Marta Street - Local Street Type 1 (Fore-court & landscape) or Local Street Type 2 (Fore-court & Staircase, if there is half-basement)

LANDSCAPE & ACTIVATE CHAMFER-SIDE AT THE INTERSECTION

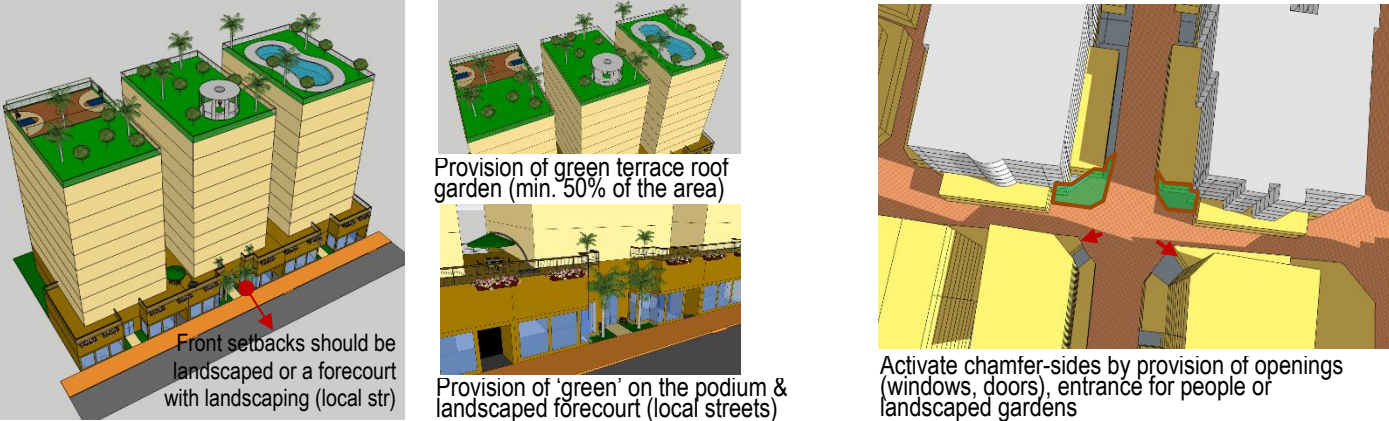

RECOMMENDED ARCHITECTURAL STYLES

Early Modern (Doha - Art Deco)*

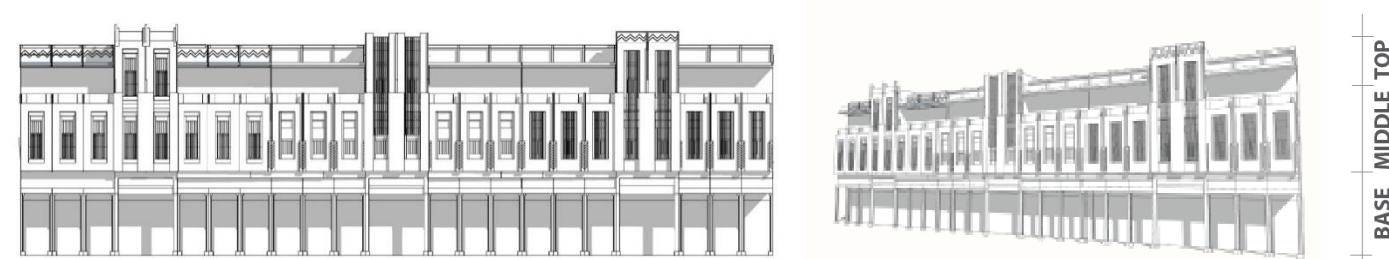

Qatari Contemporary*




(illustration)

STANDARDS

ARCHITECTURAL STANDARD	
Architectural Theme/ Style	<ul style="list-style-type: none">General: Qatari ContemporaryRecommended Early Modern (Doha Art Deco) Style for buildings along the streets of: Museum Street; partial segment of Corniche Street (between junction of Ali Bin Amur Al Attiya Str. and junction Jabr Bin Mohammed Str.); A Ring RoadRecommended incorporating some Qatari Vernacular Style elements for buildings that face to face with Zone 7 along Jabr Bin Mohammed Str. (* Refer the details to the Townscape & Architectural Guidelines for Main Streets in Qatar)
Exterior expression	<ul style="list-style-type: none">Clear building expression of a base, a middle and a topThe Base Part (podium): should clearly be expressed (eg. with architrave or cornice ornament, should there is no required setback for tower that can distinguish it from the podium)The Middle Part:<ul style="list-style-type: none">Should adopt local rooted architectural language for its elements such as openings, shutters, balconies, bays etc.Should reveal the external expression of each storeyThe Top Part should be marked by parapet or entablature
Minimum Building separation	<ul style="list-style-type: none">6 m between two buildings with facing non-habitable rooms8 m between two buildings with a facing non-habitable room and a facing habitable room12 m between two buildings with facing habitable rooms
Party-Wall / Common Wall	The attached building's parts should have its own wall and foundation and comply to the standard of construction and fire-safety
Floor height (maximum)	Slab to slab height (mid-point): <ul style="list-style-type: none">Ground floor: 5 mGround floor with mezzanine: 6.5 mTypical floors (residential and other): 3.50 mGround floor ancillary building: 3.50 m
Building Orientation	<ul style="list-style-type: none">All the facade's elements (windows, doors, balcony, bay window, etc) should respect the streets based on their hierarchy.


	<ul style="list-style-type: none">Primary facade should orientate to the highway /expressway/ collector/ arterial streets.
Active frontage features	Entrances, <i>madkhal</i> , lobbies, window openings, arcades, porches etc
Active chamfer at the intersection	The chamfer side should be activated by providing main access for people and designing active frontage/facade or small landscaped area with public facilities such as benches, public art, small lawn area, etc
Building Material	<ul style="list-style-type: none">Avoid excessive use of glass-wallUse the low environmental impact materials, that conform to ISO 14025, 14040, 14044, and EN 15804 or ISO 21930
Window-to-Wall Ratios	Refer to the diagrams
LANDSCAPE STANDARD	
Forecourt	For buildings along the secondary streets, the forecourts should have small green space for landscape
Barrier/fences	Street side: not allowed Sides and rear: transparent where possible; maximum height 2.5 m
Green Roof	50% area of the podium and the roof-top should be landscaped with dominant soft-scape (trees, plants, urban farming etc)
ACCESSIBILITY STANDARD	
Pedestrian access	<ul style="list-style-type: none">Main building entrances should be oriented to the side indicated on the plan.Pedestrian Access on the plan indicates the side for main pedestrian access, not the approximate location
Vehicle egress and ingress	<ul style="list-style-type: none">Main Vehicular Access on the plan indicates the side and approximate location of the access, subject to site planning and transportation constraints.
SIGNAGE	
Style	Signage should be an integral part of the building facade without background.

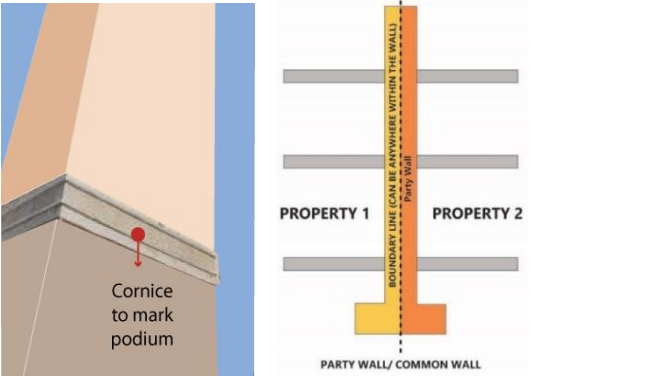

WINDOW-TO-WALL RATIOS



PARKING FORM & LOCATION OPTION

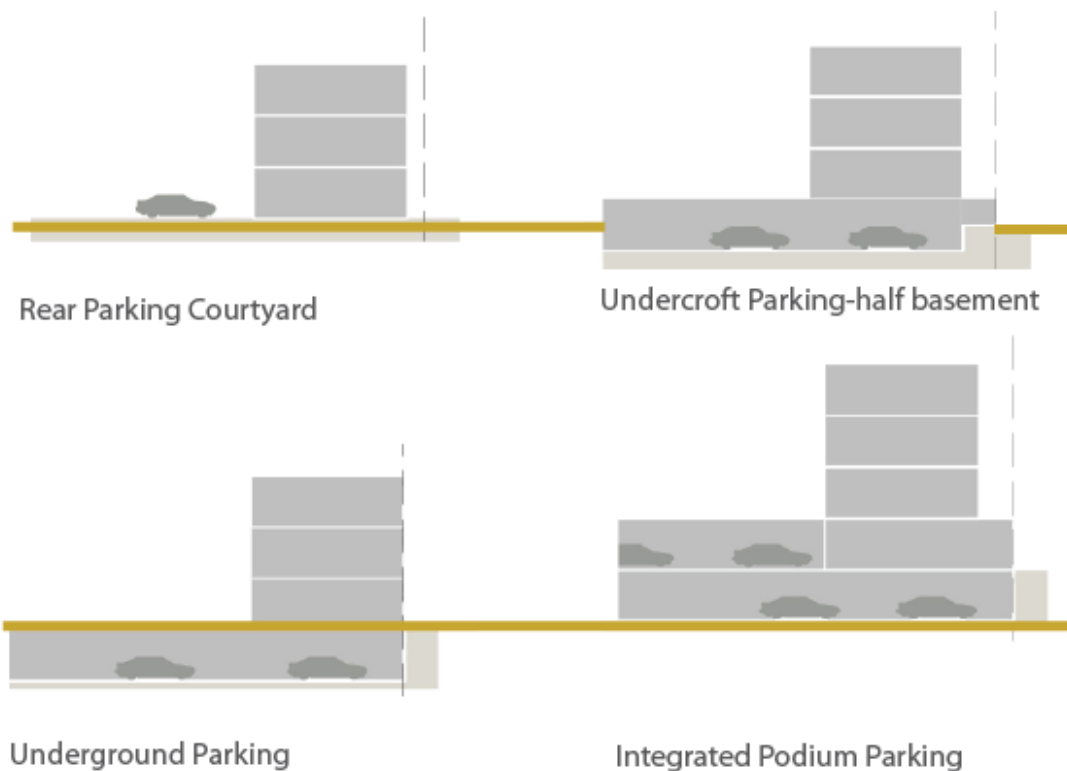

INCENTIVE

Incentive Scheme

Provision of **Privately Owned Public Space – POPS** such *sikka*, pedestrian walkway, public plaza, pocket garden, and Community Facility:
Additional floor area of 5 m2 for every 1 m2 provision, up to maximum 10% of total GFA

Provision of **Shared Public Parking**:

Additional floor area of 50 m2 for provision of each one (1) shared-car parking space, up to maximum 10% of total GFA

PERMITTED USES TABLE

Type and category	COM	MUC	MUR	RES	Code	Land Use
1 RESIDENTIAL						
1.1 Residential	x	✓	✓	✓	201	Residential Flats / Apartments
2 COMMERCIAL						
1.2 Convenience	✓	✓	✓	✓	301	Food, Beverage & Groceries Shop
1.3 Comparison/Speciality	✓	✓	✓	x	302	General Merchandise Store
1.4	✓	✓	✓	x	303	Pharmacy
1.5	✓	✓	✓	x	306	Electrical / Electronics / Computer Shop
1.6	✓	✓	✓	x	309	Apparel and Accessories Shop
1.7 Food and Beverage	✓	✓	✓	✓	311	Restaurant
1.8	✓	✓	✓	✓	312	Bakery
1.9	✓	✓	✓	✓	313	Café
1.10 Shopping Malls	✓	✓	x	x	314	Shopping Mall
1.11 Services/Offices	✓	✓	✓	x	401	Personal Services
1.12	✓	✓	✓	x	402	Financial Services and Real Estate
1.13	✓	✓	✓	x	403	Professional Services
1.14 Petrol stations	✓	x	x	x	307	Petrol Station
3 HOSPITALITY						
3.1 Hospitality accommodation	✓	✓	✓	x	2201	Serviced Apartments
3.2	✓	✓	✓	x	2202	Hotel / Resort
4 COMMUNITY FACILITIES						
4.1 Educational	x	✓	✓	✓	1003	Private Kindergarten / Nurseries / Child Care Centers
4.2	✓	✓	✓	x	1020	Technical Training / Vocational / Language School / Centers
4.3	x	✓	✓	x	1021	Boys Qur'anic School / Madrasa / Markaz
4.4	x	✓	✓	x	1022	Girls Qur'anic School
4.5 Health	✓	✓	✓	x	1102	Primary Health Center
4.6	✓	✓	✓	x	1103	Private Medical Clinic
4.7	✓	✓	x	x	1104	Private Hospital/Polyclinic
4.8	✓	✓	✓	✓	1105	Ambulance Station
4.9	✓	✓	x	x	1106	Medical Laboratory / Diagnostic Center
4.10 Governmental	x	✓	x	x	1201	Ministry / Government Agency / Authority
4.11	x	✓	x	x	1202	Municipality
4.12	✓	✓	✓	x	1203	Post Office
4.13	✓	✓	✓	✓	1209	Library
4.14 Cultural	✓	✓	✓	x	1301	Community Center / Services
4.15	✓	✓	✓	x	1302	Welfare / Charity Facility
4.16	✓	✓	x	x	1303	Convention / Exhibition Center
4.17	✓	✓	✓	✓	1304	Art / Cultural Centers
4.18 Religious	✓	✓	✓	x	1406	Islamic / Dawa Center
5 SPORTS AND ENTERTAINMENT						
5.1 Open Space & Recreation	✓	✓	✓	✓		Park - Pocket Park
5.2	✓	✓	x	x	1504	Theatre / Cinema
5.3	✓	✓	✓	✓		Civic Space - Public Plaza and Public Open Space
5.4	✓	✓	✓	✓		Green ways / Corridors
5.5 Sports	x	✓	✓	x	1607	Tennis / Squash Complex
5.6	x	✓	✓	✓	1609	Basketball / Handball / Volleyball Courts
5.7	x	✓	✓	✓		Small Football Fields
5.8	x	✓	✓	✓	1610	Jogging / Cycling Track
5.9	✓	✓	✓	✓	1611	Youth Centre
5.10	x	✓	✓	x	1612	Sports Hall / Complex (Indoor)
5.11	✓	✓	✓	✓		Private Fitness Sports (Indoor)
5.12	✓	✓	✓	✓	1613	Swimming Pool
6 OTHER						
6.1 Special Use	✓	✓	x	x	2107	Immigration / Passport Office
6.2	✓	✓	x	x	2108	Customs Office
6.3 Tourism	✓	✓	x	x	2203	Museum